



### CODED NOTES

- ① NEW FIRE HYDRANT
- ② 8" STUB FOR FUTURE CONNECTION
- ③ FIELD LOCATE EXISTING 8" WATERLINE, INSTALL 8"x8" TAPPING SLEEVE AND VALVE



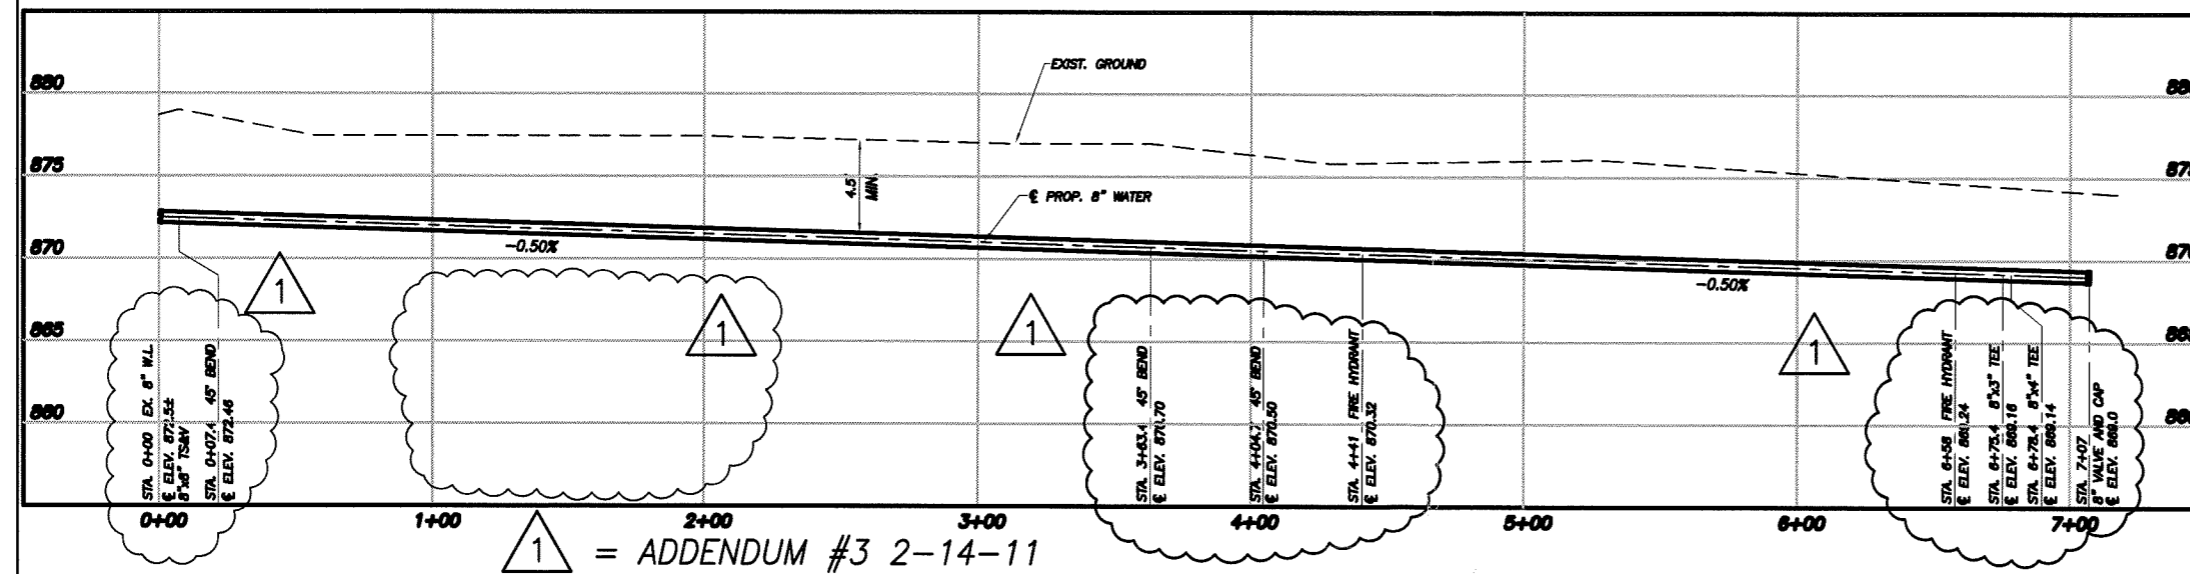

**Reynoldsburg HS Renovation**  
 6699 E. Livingston Ave. Reynoldsburg, Ohio 43068  
 for Reynoldsburg City SD

---

**MOODY-NOLAN, INC.**  
 architecture civil engineering interior architecture  
 300 Spruce Street Phone: (614) 461-4684  
 Suite 300 Fax: (614) 280-8881  
 Columbus, Ohio 43215 www.moodynolan.com

---

Dwg. Coord.:	Tech. Coord.:	MN#
<b>UTILITY PLAN</b>		<b>CSK2</b>
SHEET REVISED: C2.02		
CONTRACT DOCUMENTS		February 14, 2011